


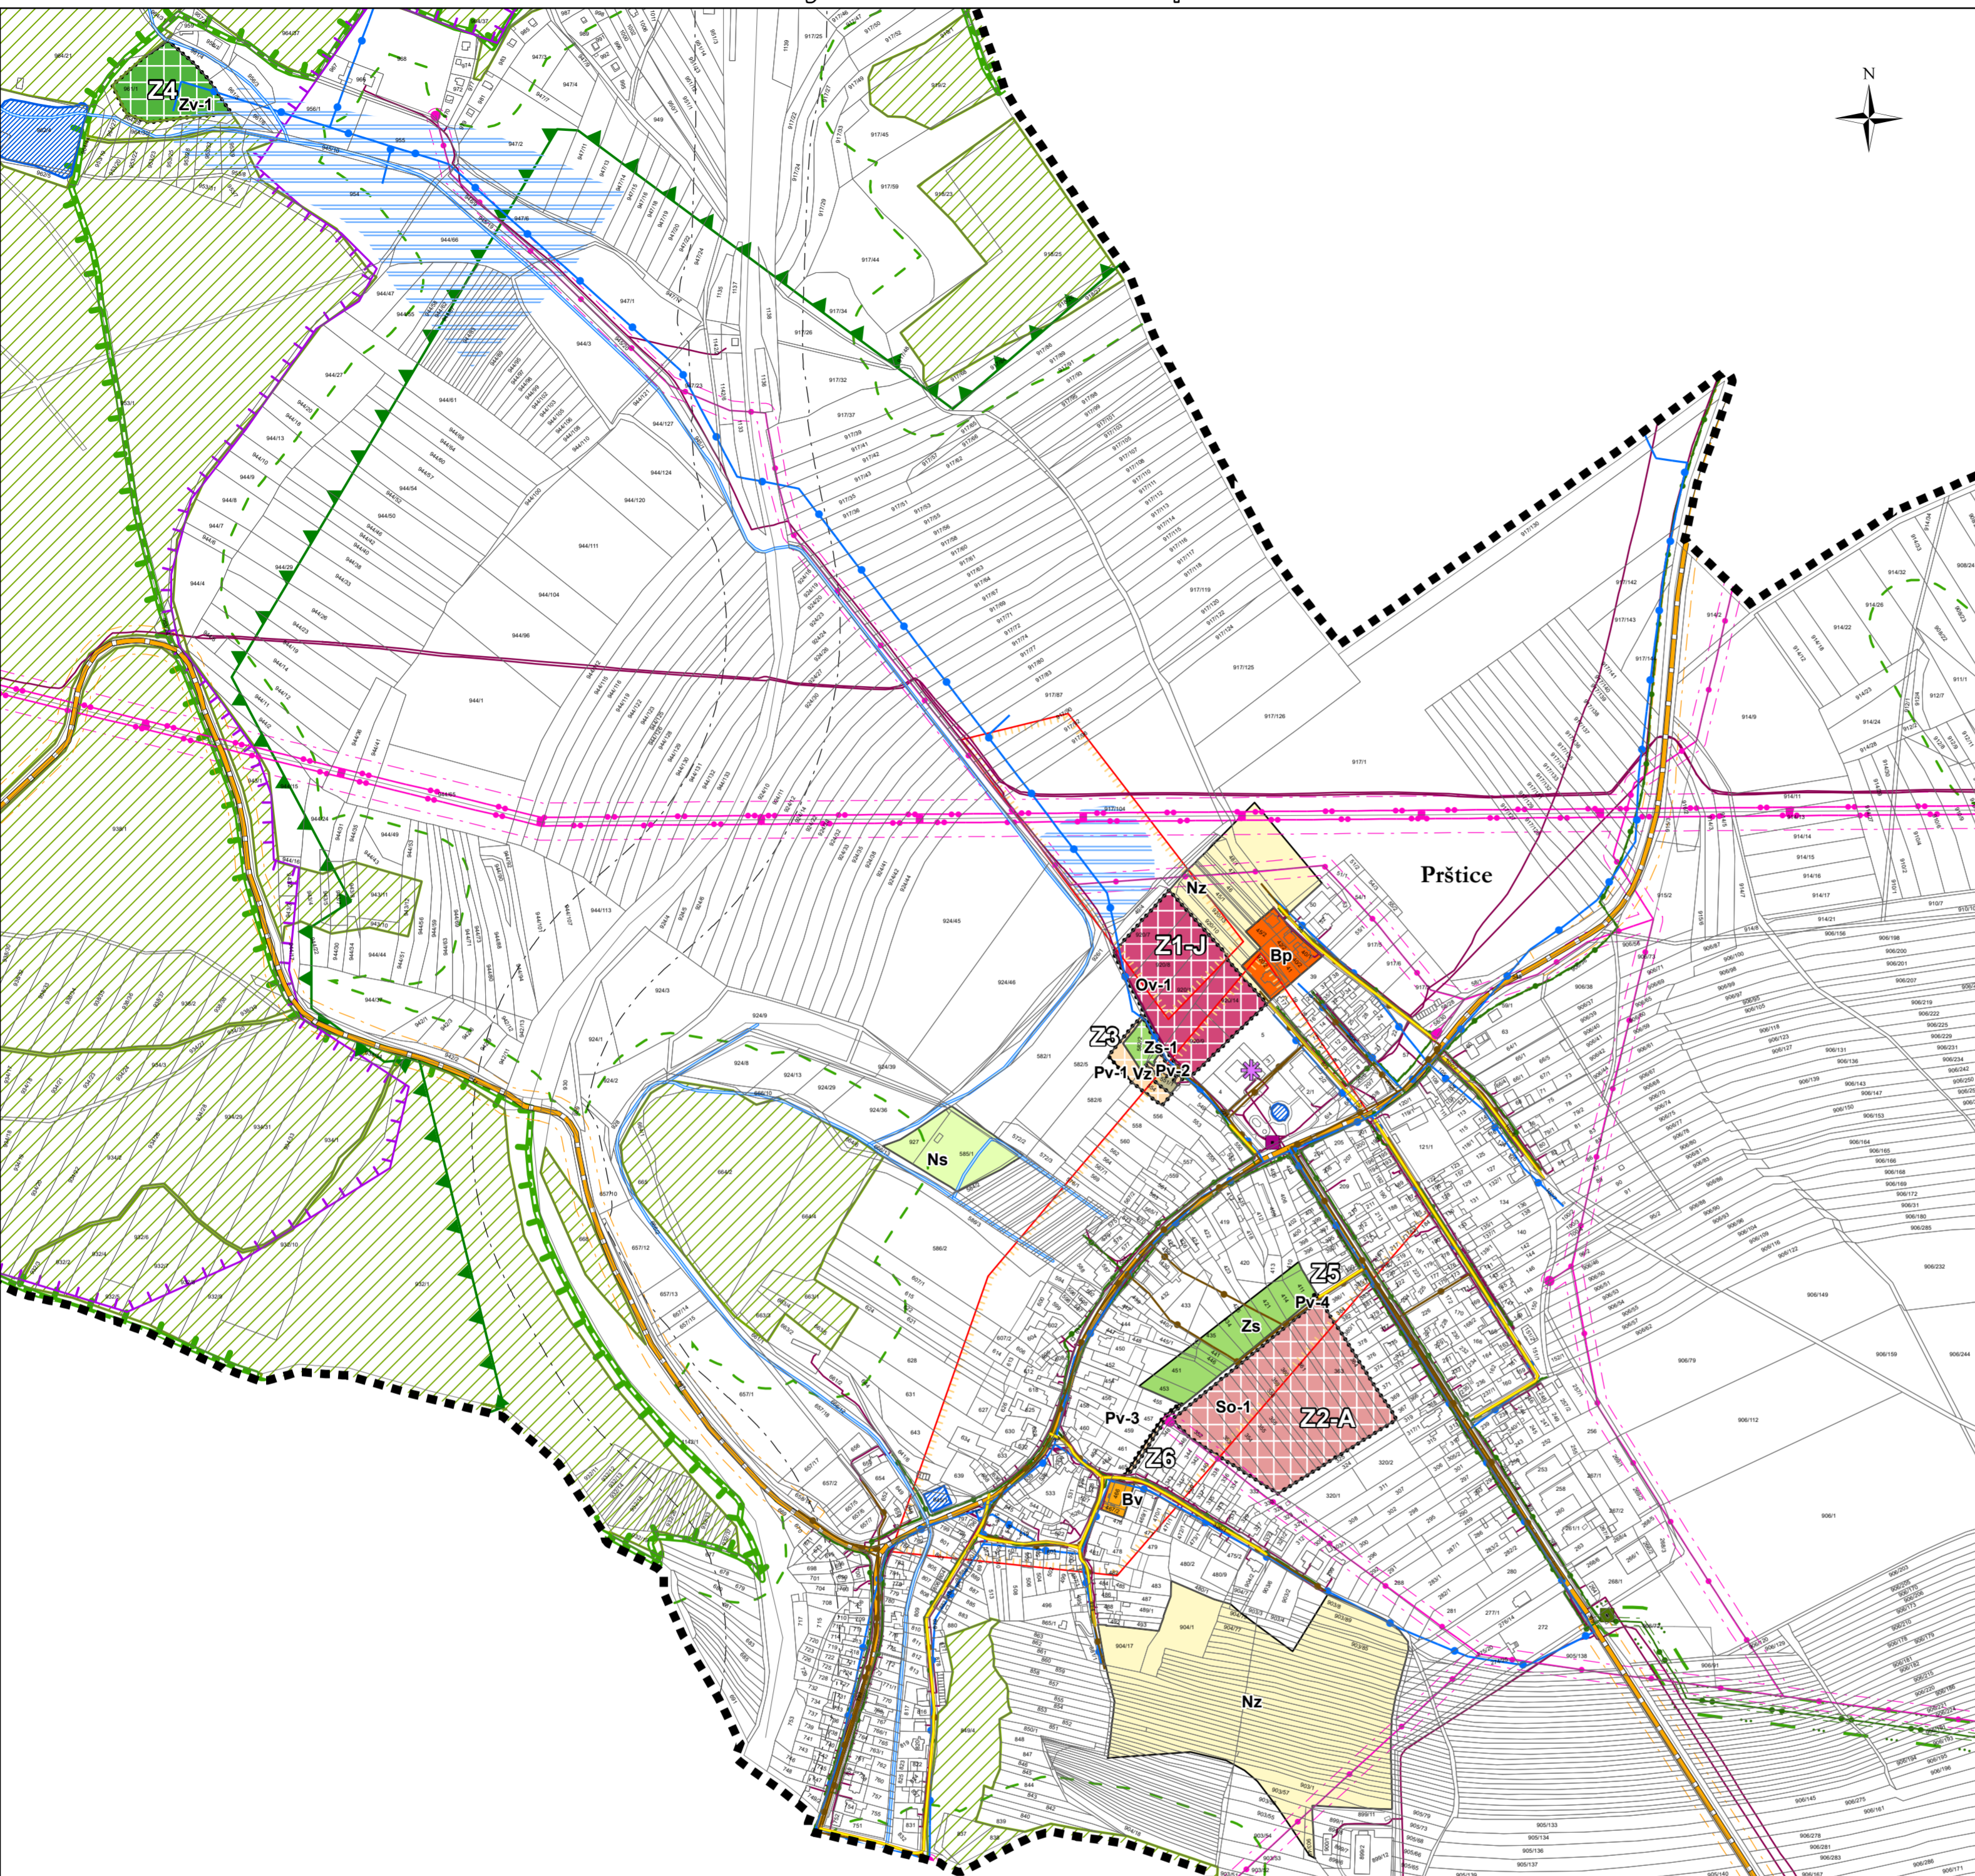

koordináčn vykres odvodnn zmny . 1 uzemnho plnu obce Prtice



dležit omezen v uzem

- elektrick stanice
- elektrick veden vysokho napt
- elektrick veden velmi vysokho napt
- ochrann psma elektrizan soustavy
- technologick objekt zsobovn plynem
- stredotlak plynovod
- vysokotlak plynovod
- ochrann psma plynovodu
- bezpenostn psma plynovodu
- elektronick komunikan zaizen
- komunikan veden vetn ochrannho psma
- ochrann psma ropovodu
- kanalizace vetn ochrannho psma
- vodovod vetn ochrannho psma
- silnice
- ochrann psma silnic
- mstn a ucelov komunikace
- ✿ nemovit kulturn pamtka
- vodn tok
- vodn útvar
- les
- vzdlenost 50m od okraje lesa
- prodn park
- migran vyznamn uzem
- jdrov uzem (biotop vybranch zvlst chrnnch druh velkch savc)
- retenn prostor
- uzem archeologickch nlezu kategorie I.
- ochrann psma drhy
- objekty dležit pro obranu sttu - MO - R - cel sprvn uzem
- ochrann psma radaru - MO - R - cel sprvn uzem

plochy s rozdlnm zpsobem vyuzt

stav	nvrh	
Bv		bydlen venkovskho charakteru
Bp		plochy bydlen pmstskho charakteru
	Ov-1	plochy obansk vybavenosti
	So-1	plochy smšen obytn
	Pv-1	plochy veejnch prostranstv
	Zv-1	plochy veejn zelen
Zs	Zs-1	plochy zelen zahrady a sady
Vz		plochy vroby a skladovn zemdlsk
Nz		plochy zemdlsk
Ns		plochy smšen nezastavnho uzem

Legenda

- sprvn uzem
- zastaviteln plochy

koordináčn vykres odvodnn zmny . 1 uzemnho plnu obce Prtice

Ondej Zahradka Vlastibf 21. 392 01 Sobslav	razitko projektant
datum vyhotoven: nor 2026	
vypracoval: Ondej Zahradka Vlastiml Smtka	
odpovdn projektant: Vlastiml Smtka	
sto par:	

